


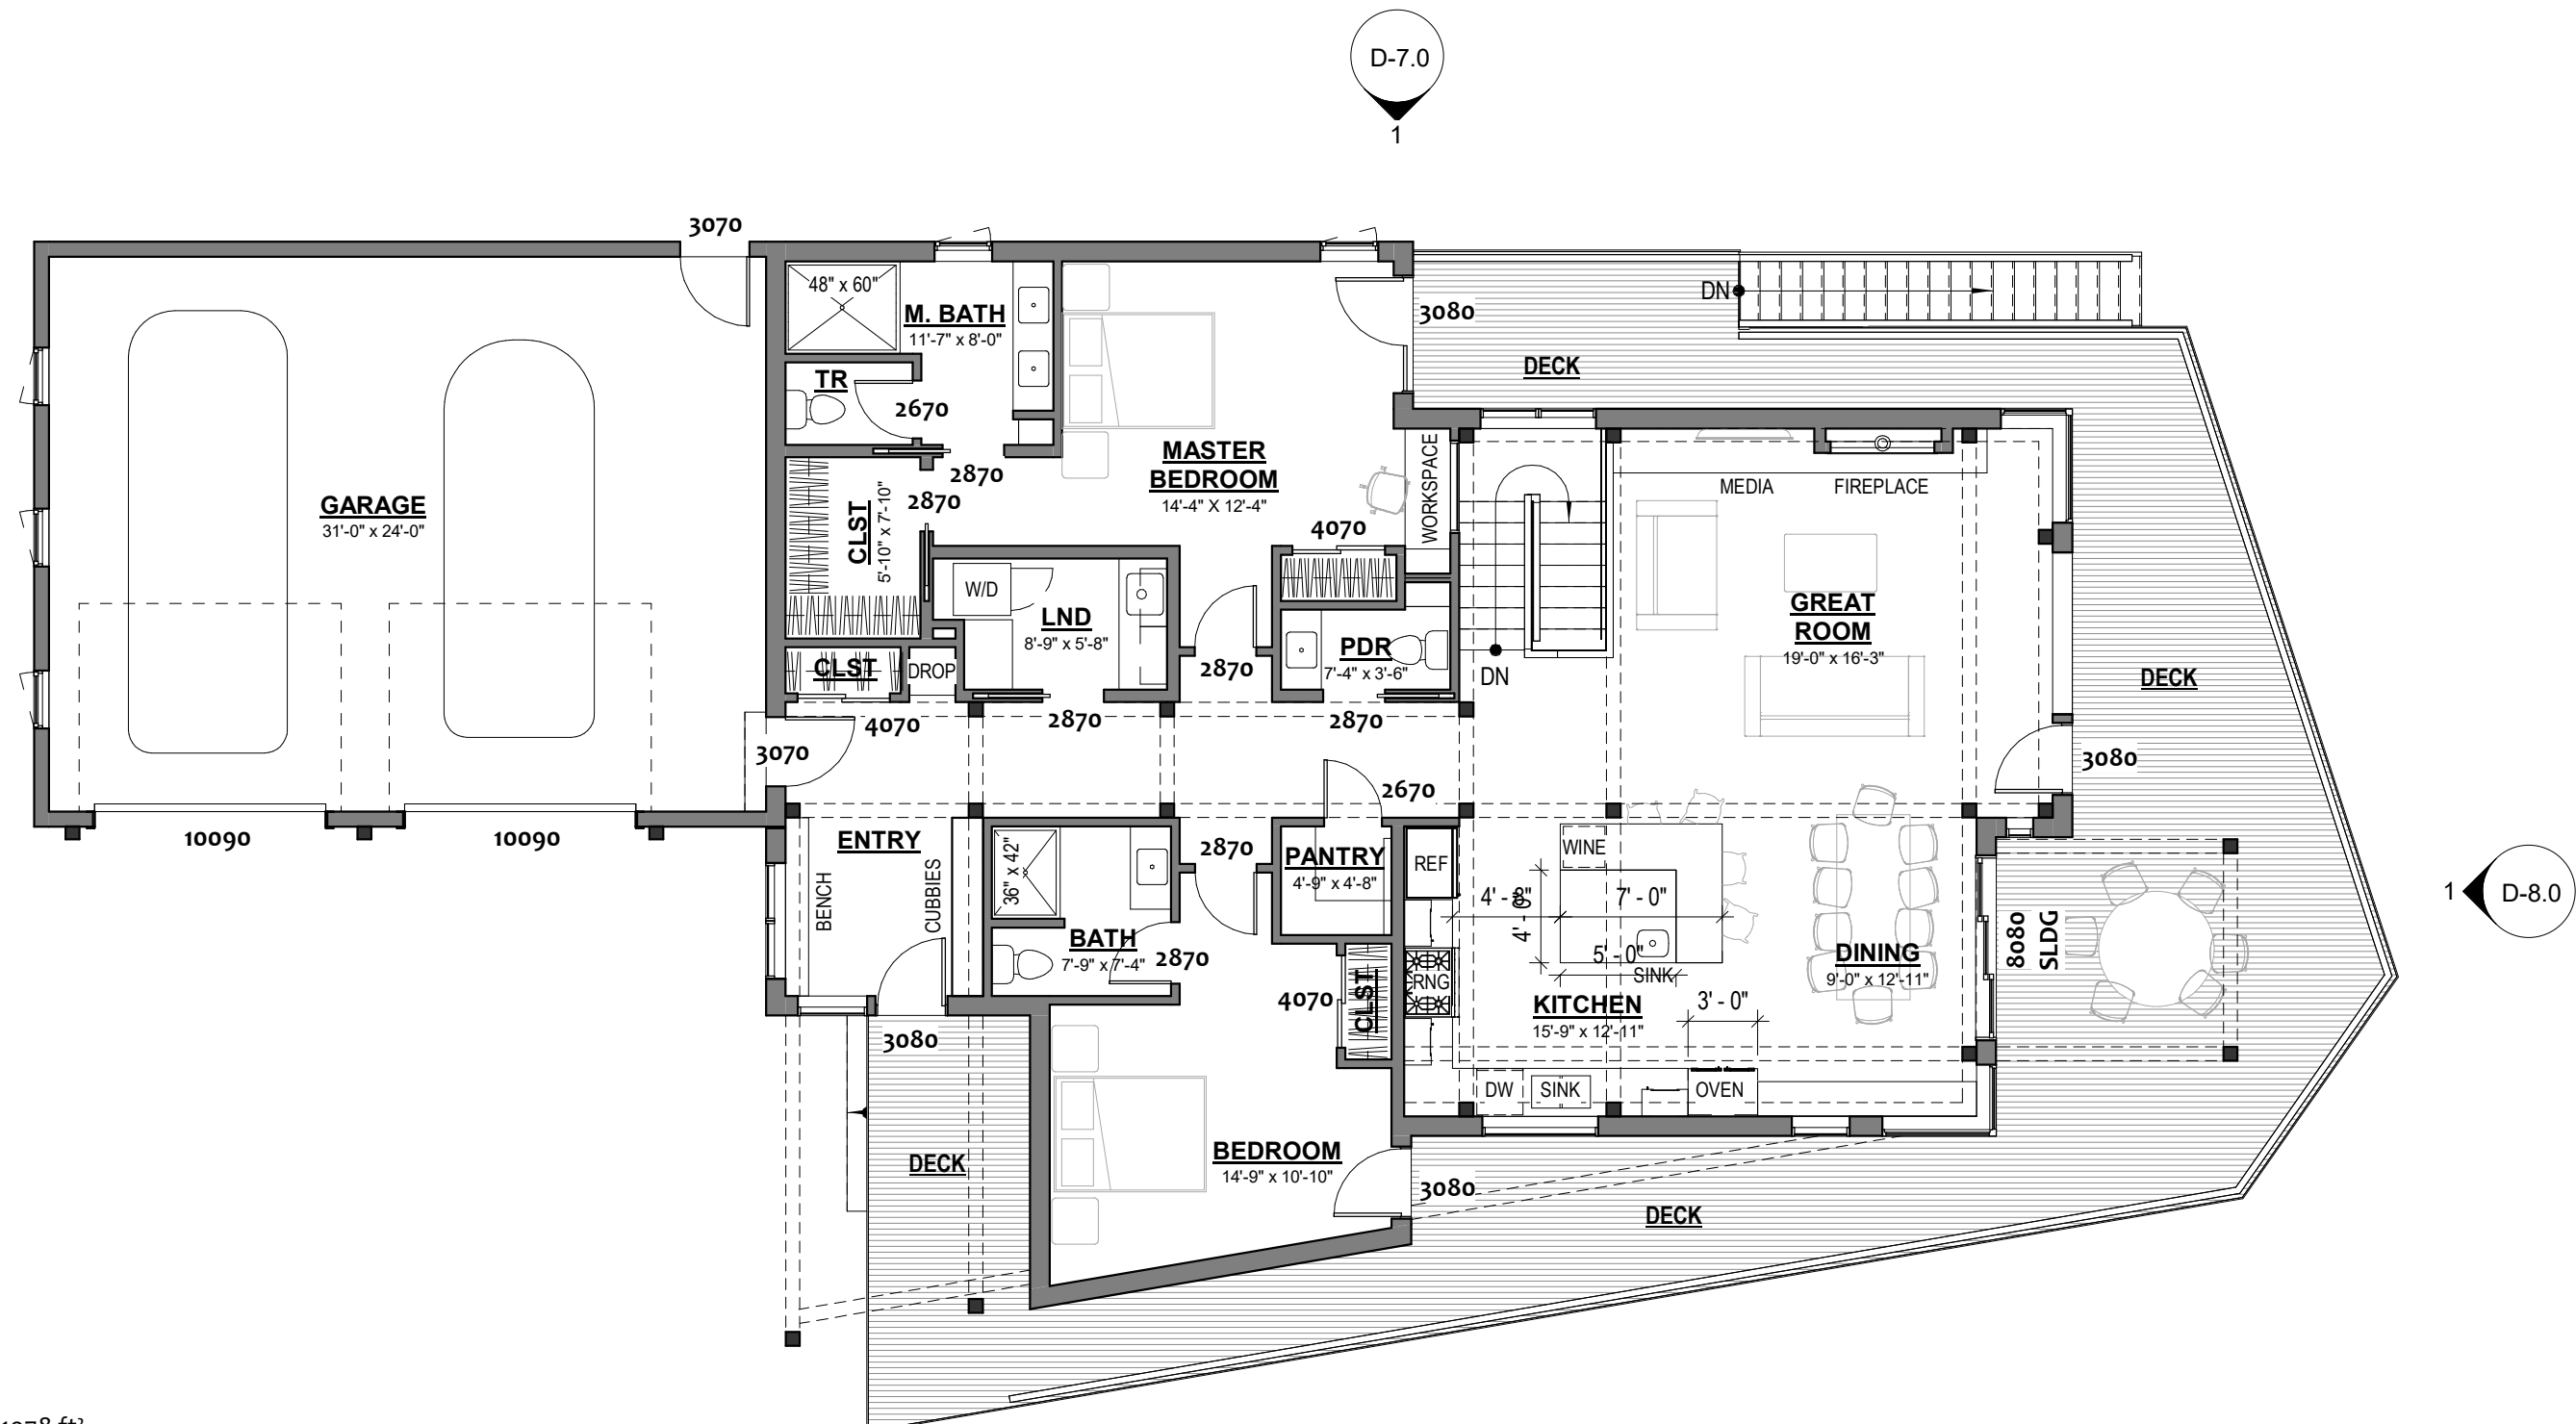

PROJECT AREAS

MAIN LEVEL	1978 ft ²
LOWER LEVEL	861 ft ²
	2838 ft ²
DECK	933 ft ²
GARAGE	800 ft ²
UNFINISHED BASEMENT	1117 ft ²
	2850 ft ²

Werges Residence

Schematic Design
04/08/20


MAIN LEVEL PLAN

1/8" = 1'-0"



NEW ENERGY WORKS
design | timberframing | woodworks

1180 Commercial Dr. 2675 NE Orchard Ave.
Farmington, NY 14425 McMinnville, OR 97128
p. 585-924-3860 f. 585-924-9962 p. 503-719-4800 f. 971-229-0564
Copyright c 2014 NEW

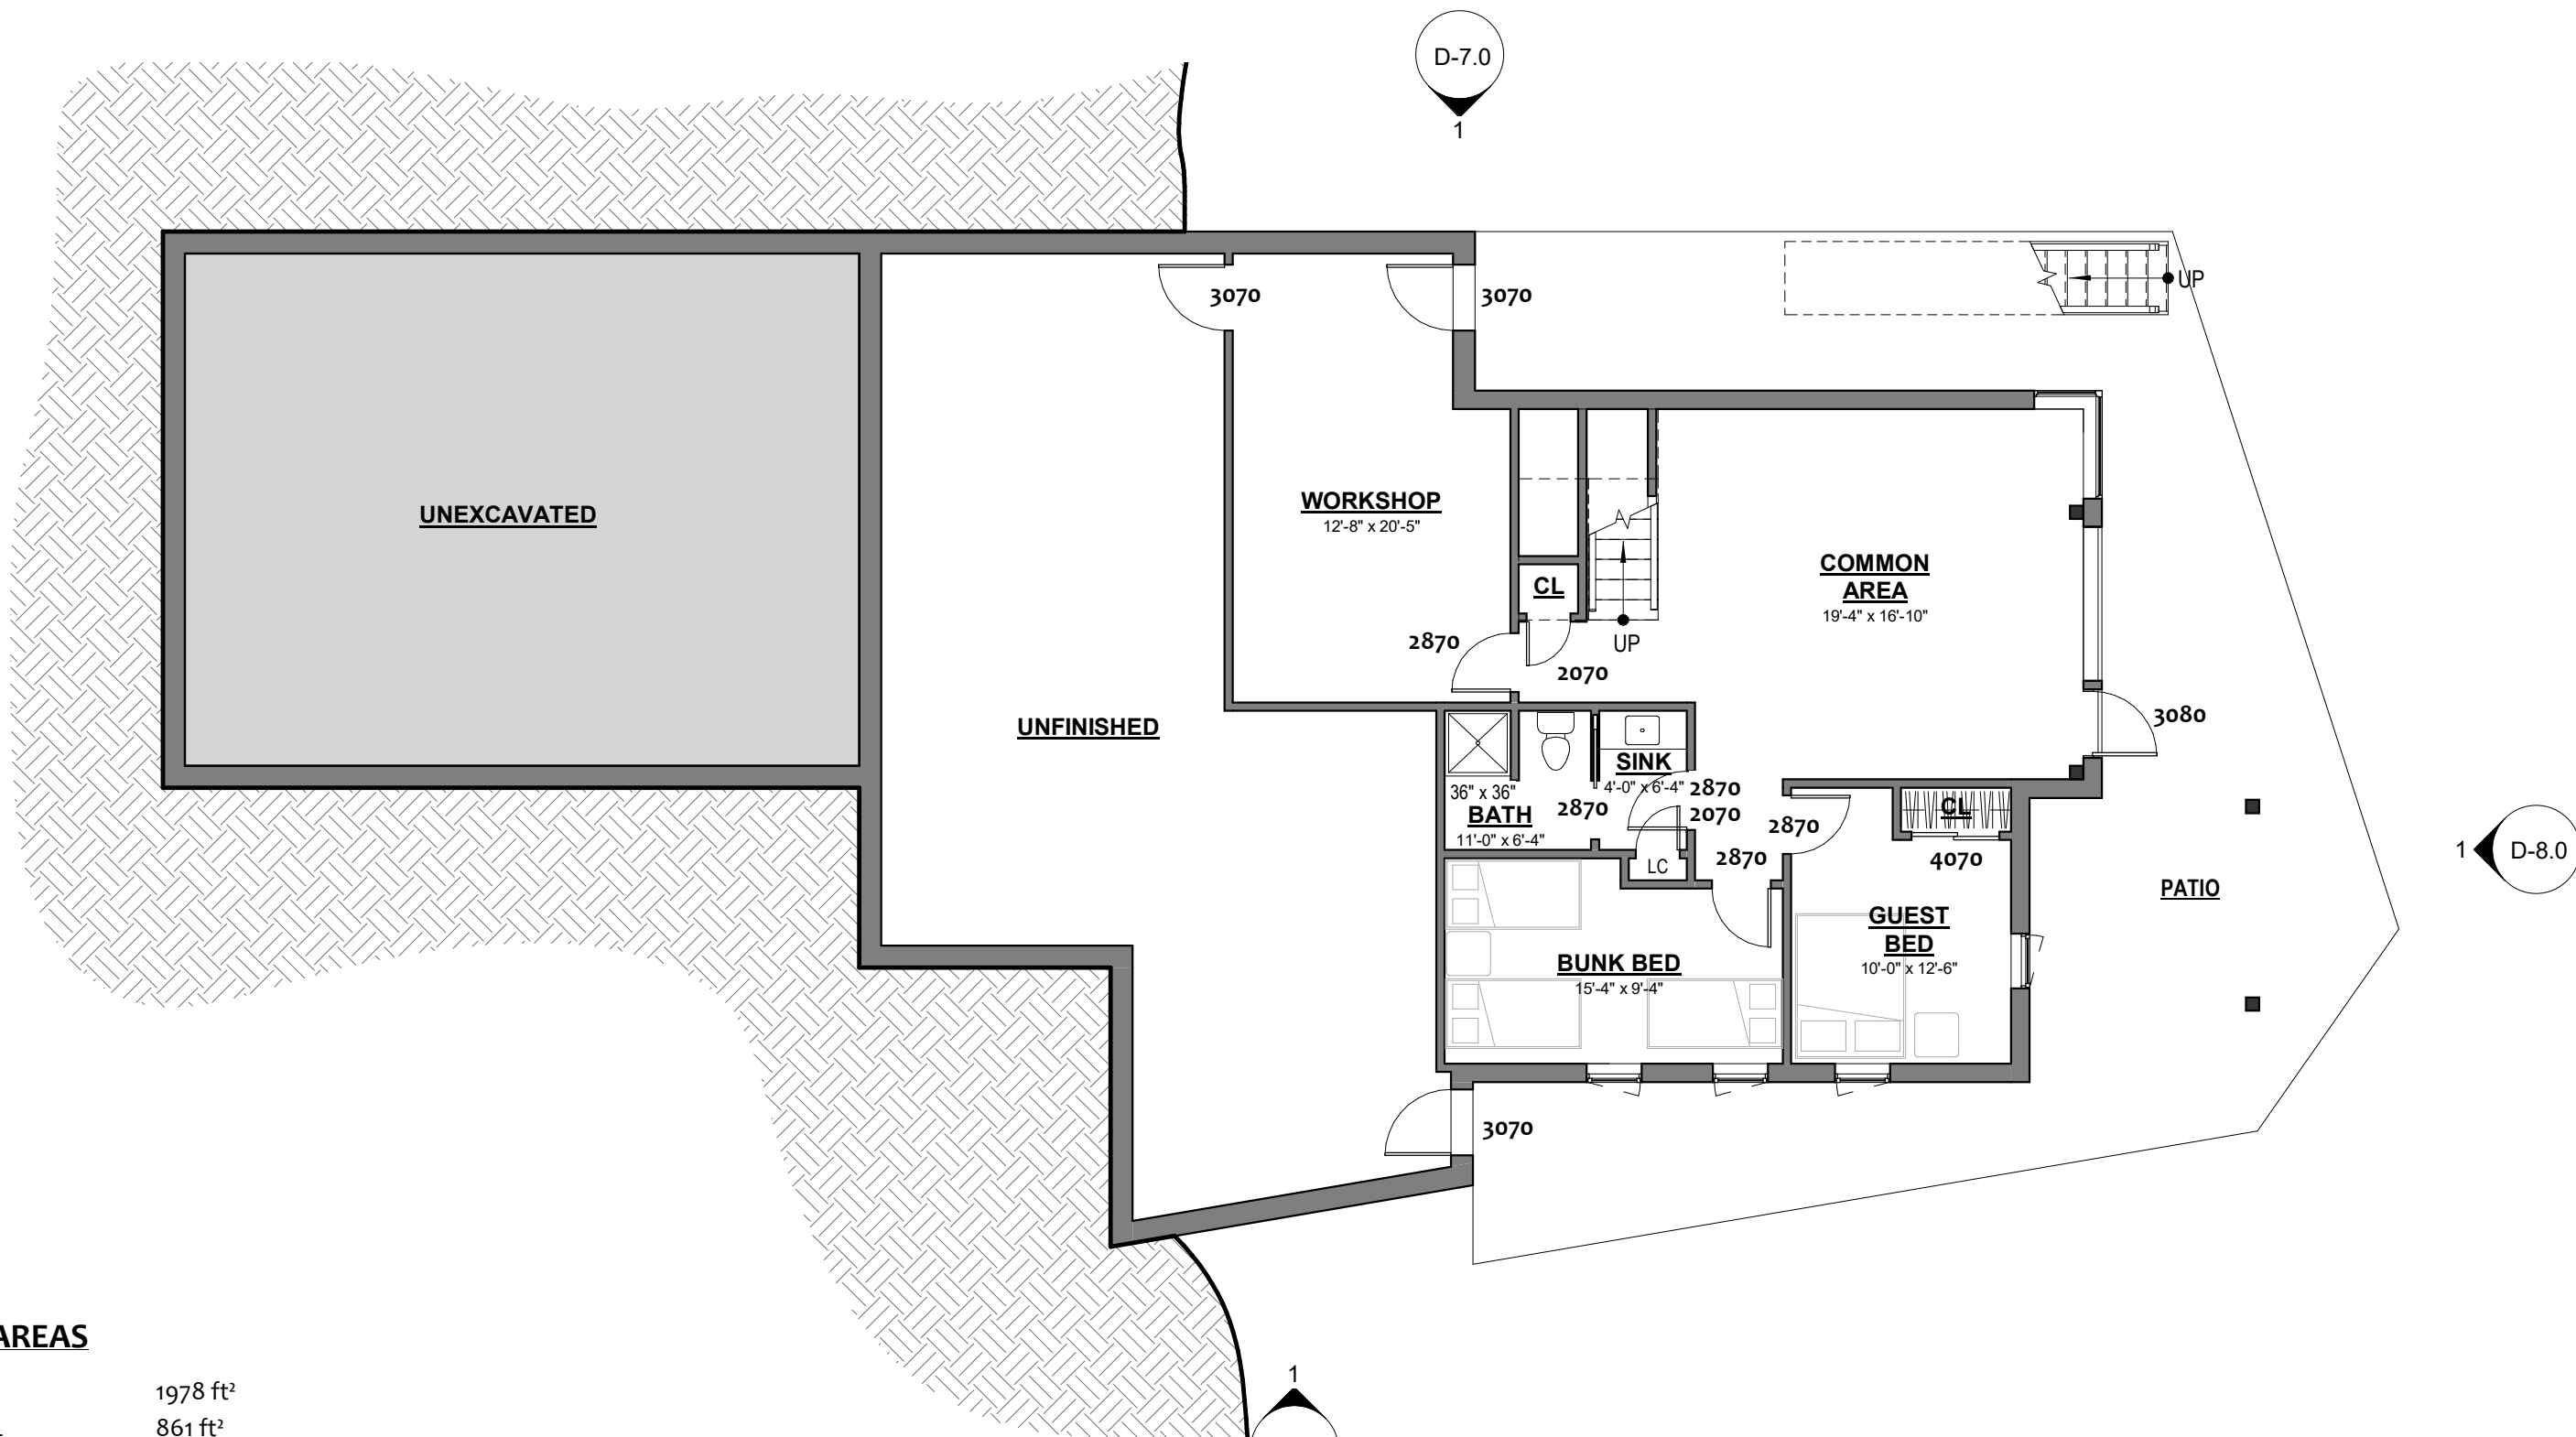

PROJECT AREAS

MAIN LEVEL	1978 ft ²
LOWER LEVEL	861 ft ²
	2838 ft ²
DECK	933 ft ²
GARAGE	800 ft ²
UNFINISHED BASEMENT	1117 ft ²
	2850 ft ²

Werges Residence

Schematic Design
04/08/20

LOWER LEVEL PLAN


1/8" = 1'-0"



NEW ENERGY WORKS

design | timberframing | woodworks

1180 Commercial Dr. 2675 NE Orchard Ave.
Farmington, NY 14425 McMinnville, OR 97128
p. 585-924-3860 f. 585-924-9962 p. 503-719-4800 f. 971-229-0564
Copyright c 2014 NEW

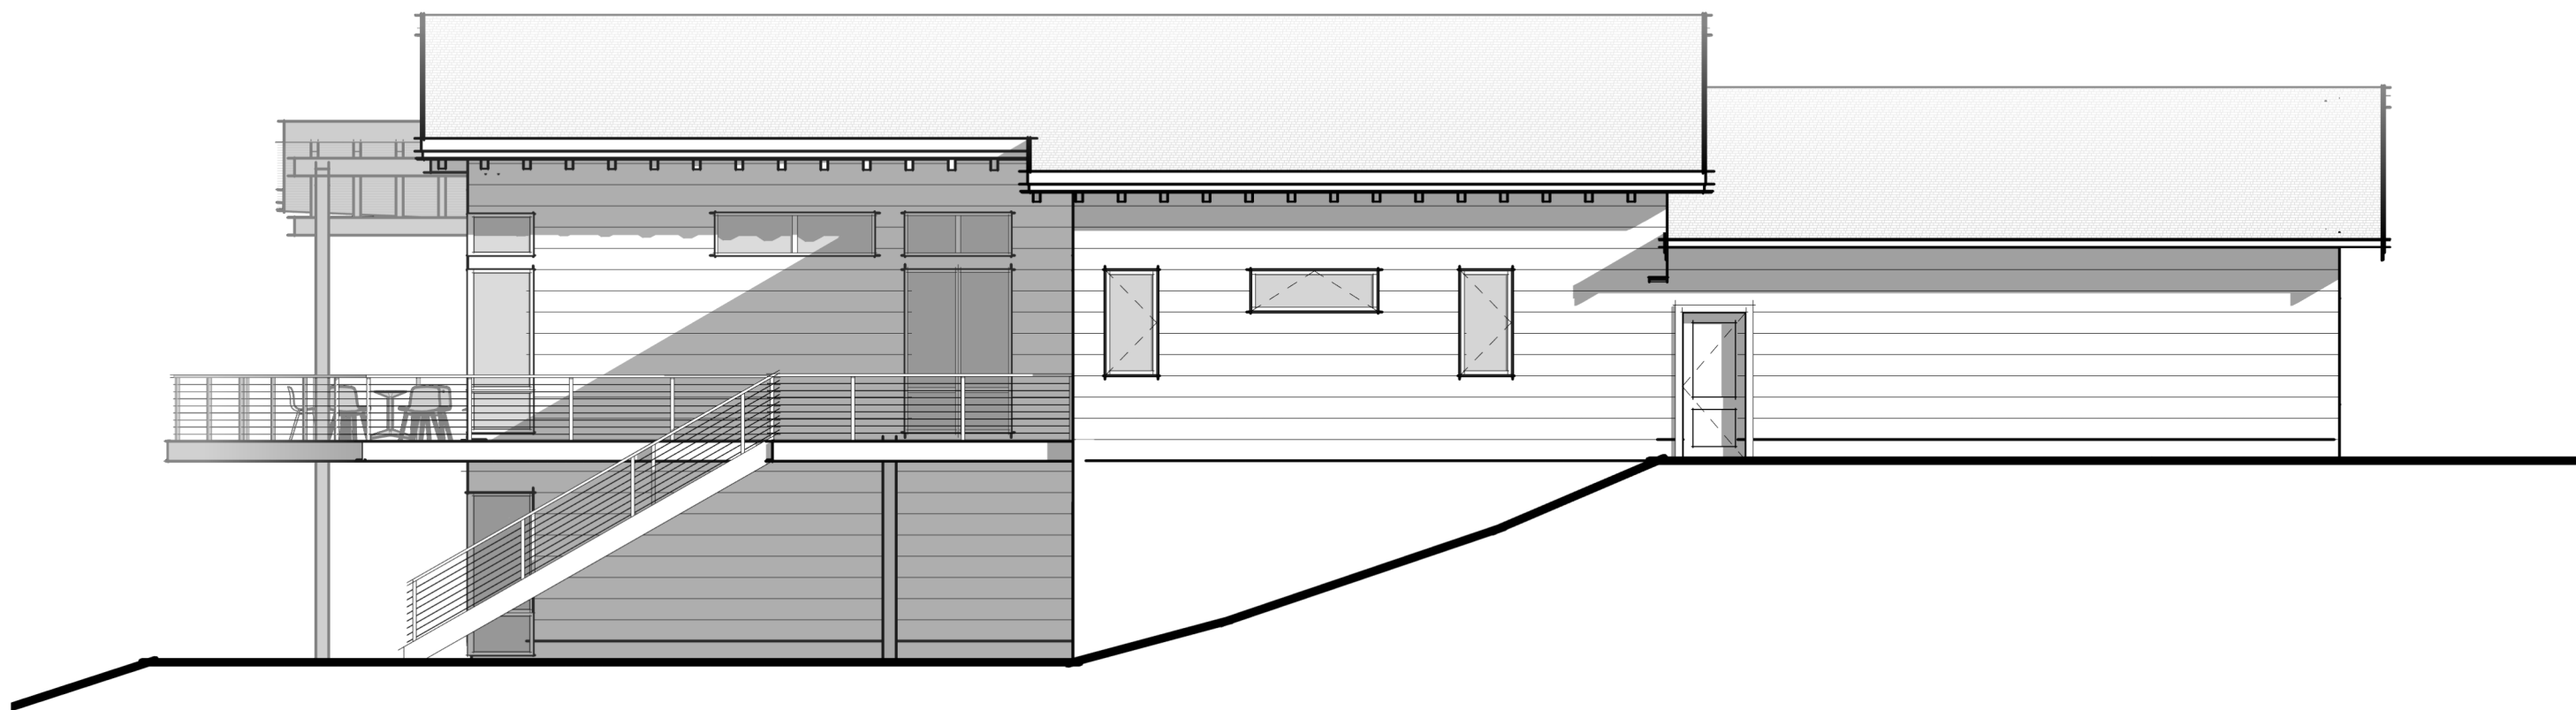

Werges Residence

Schematic Design
04/08/20

NORTH ELEVATION


1/8" = 1'-0"



NEW ENERGY WORKS

design | timberframing | woodworks

1180 Commercial Dr. 2675 NE Orchard Ave.
Farmington, NY 14425 McMinnville, OR 97128
p. 585-924-3860 f. 585-924-9962 p. 503-719-4800 f. 971-229-0564
Copyright c 2014 NEW

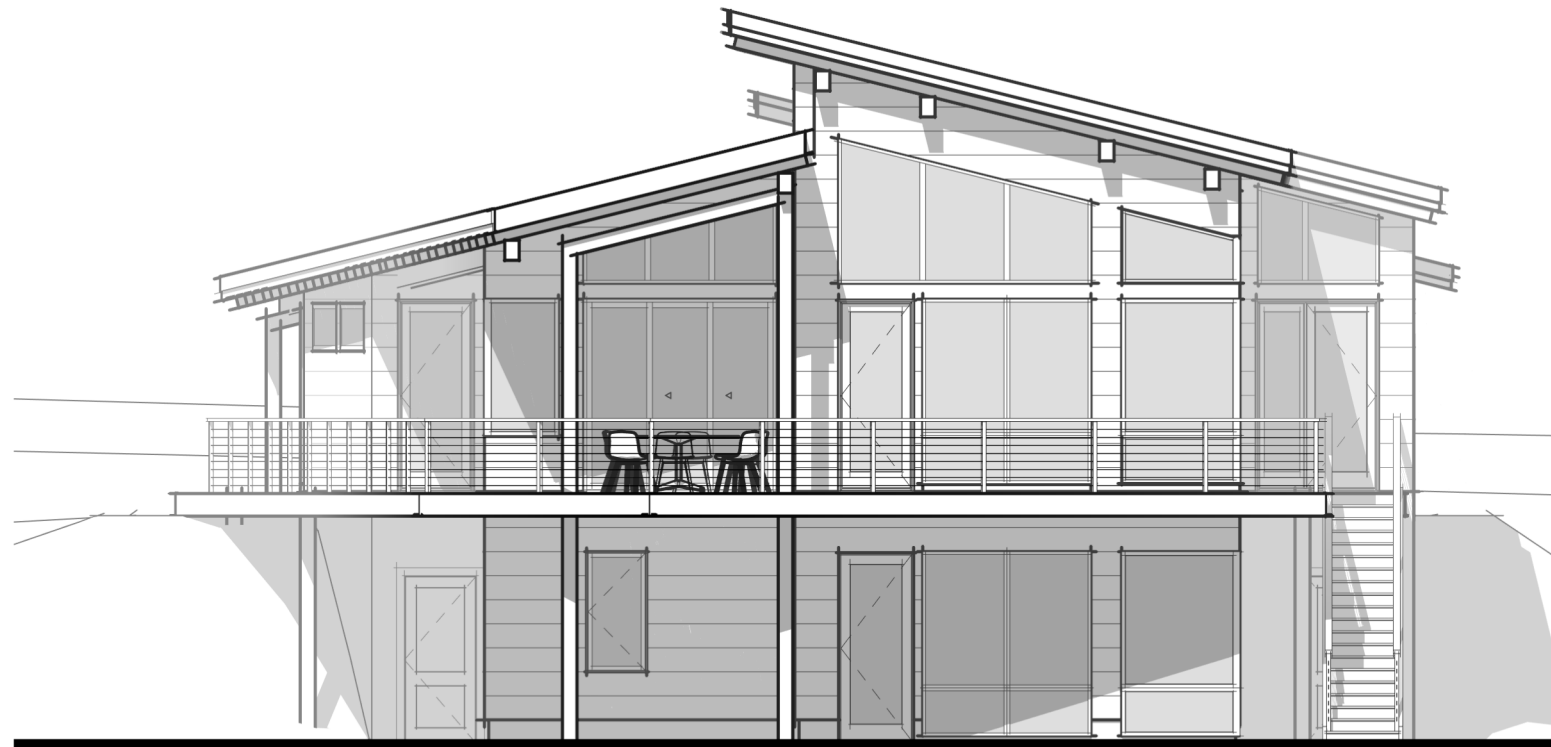

Werges Residence

Schematic Design
04/08/20

EAST ELEVATION


1/8" = 1'-0"



NEW ENERGY WORKS

design | timberframing | woodworks

1180 Commercial Dr. 2675 NE Orchard Ave.
Farmington, NY 14425 McMinnville, OR 97128
p. 585-924-3860 f. 585-924-9962 p. 503-719-4800 f. 971-229-0564
Copyright c 2014 NEW

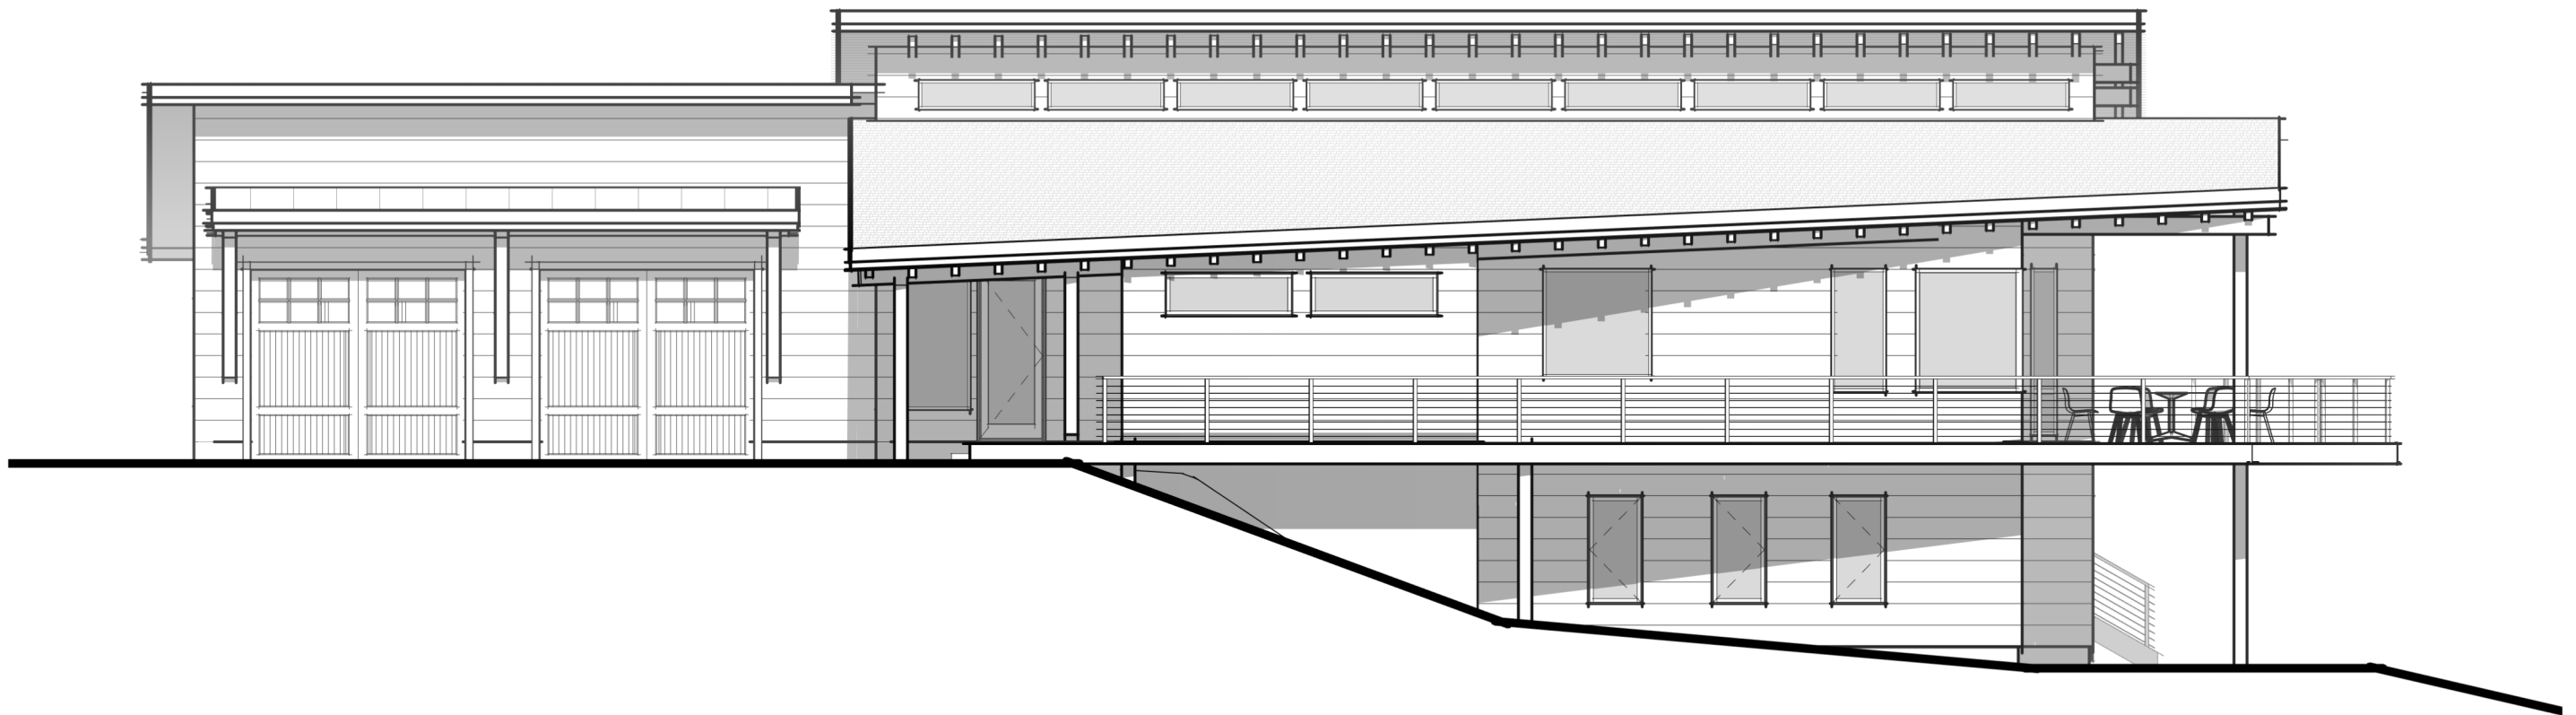

Werges Residence

Schematic Design
04/08/20

SOUTH ELEVATION


1/8" = 1'-0"



NEW ENERGY WORKS

design | timberframing | woodworks

1180 Commercial Dr. 2675 NE Orchard Ave.
Farmington, NY 14425 McMinnville, OR 97128
p. 585-924-3860 f. 585-924-9962 p. 503-719-4800 f. 971-229-0564
Copyright c 2014 NEW

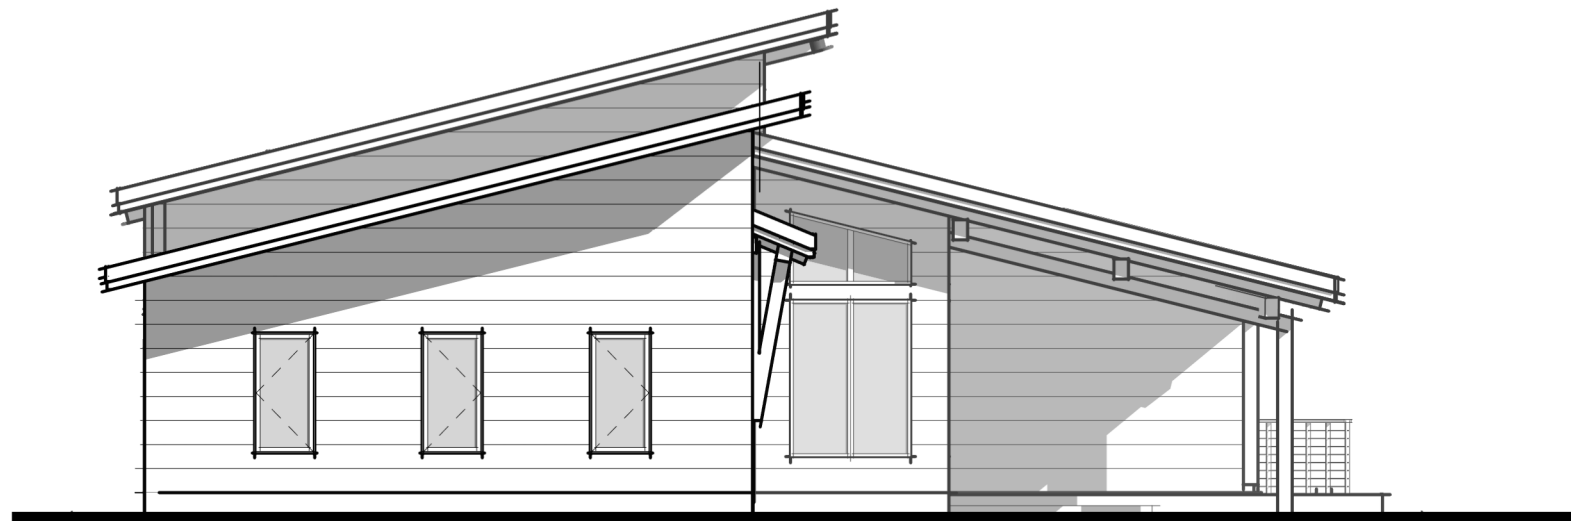

Werges Residence

Schematic Design
04/08/20

WEST ELEVATION
1/8" = 1'-0"



NEW ENERGY WORKS

design | timberframing | woodworks

1180 Commercial Dr. 2675 NE Orchard Ave.
Farmington, NY 14425 McMinnville, OR 97128
p. 585-924-3860 f. 585-924-9962 p. 503-719-4800 f. 971-229-0564
Copyright c 2014 NEW