



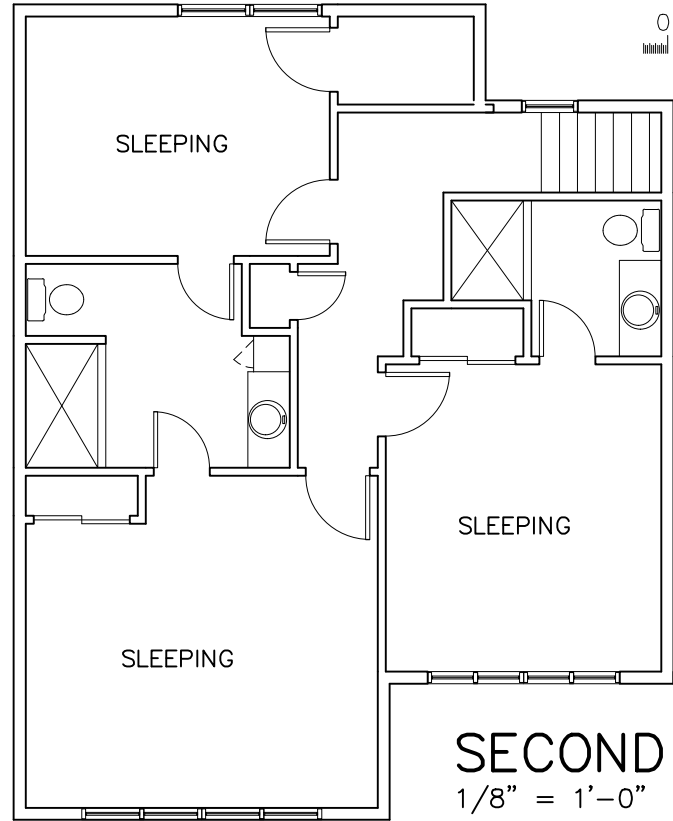


SECOND FLOOR PLAN
1/8" = 1'-0"

820 S.F.

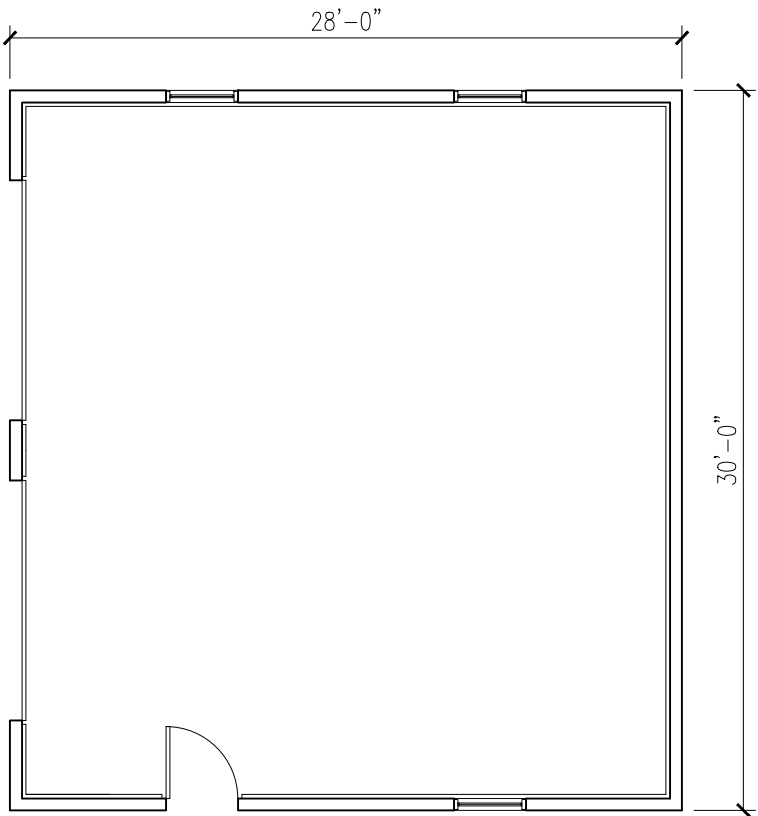

GARAGE PLAN
1/8" = 1'-0"

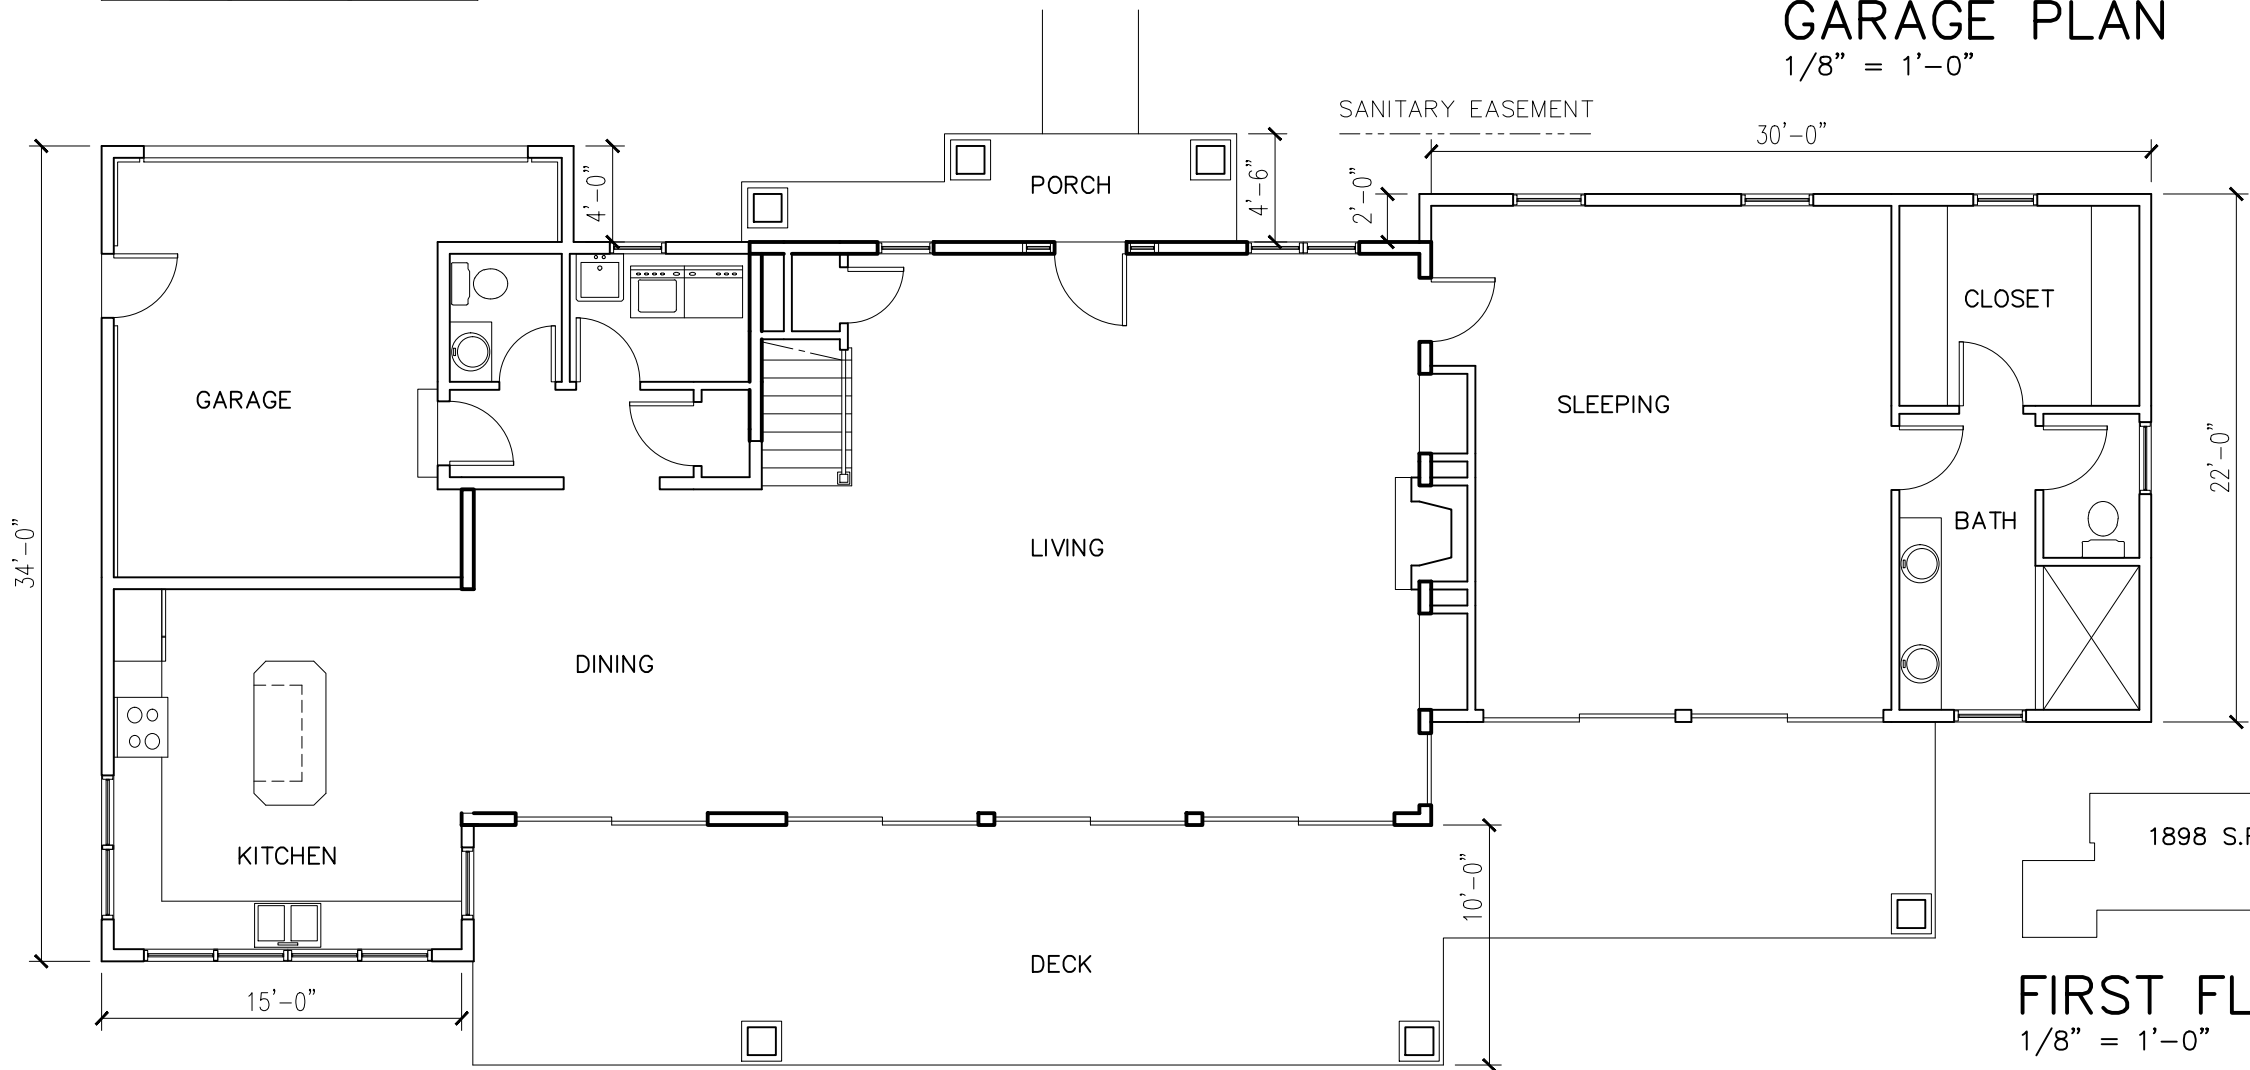

FIRST FLOOR PLAN
1/8" = 1'-0"


1898 S.F.

HOUSE PLANS
FOR
3411 WEST LAKE BLVD
CANANDAIGUA, NEW YORK


LOSON ARCHITECTURE PLLC
284 THORNTON ROAD
ROCHESTER NY 14617
585-406-4757

DATE
9/8/20


DW'G NO.
A-1

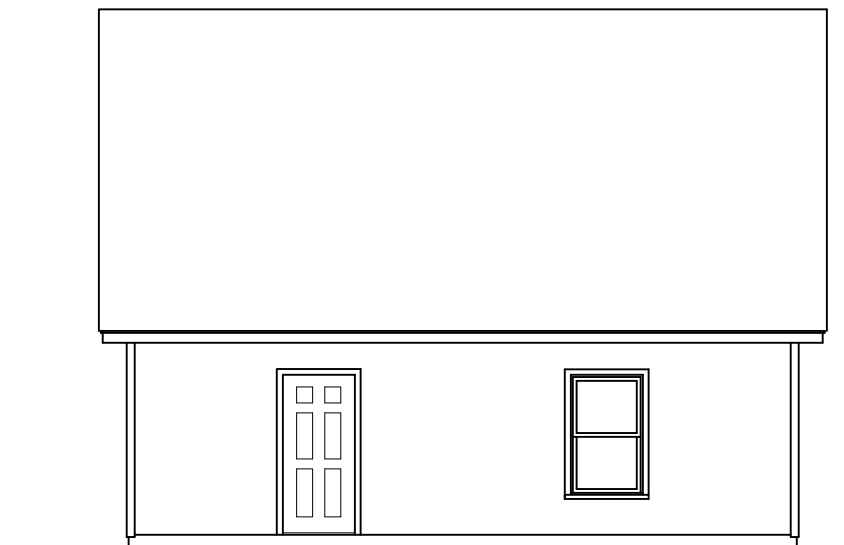

EAST ELEVATION
1/8" = 1'-0"

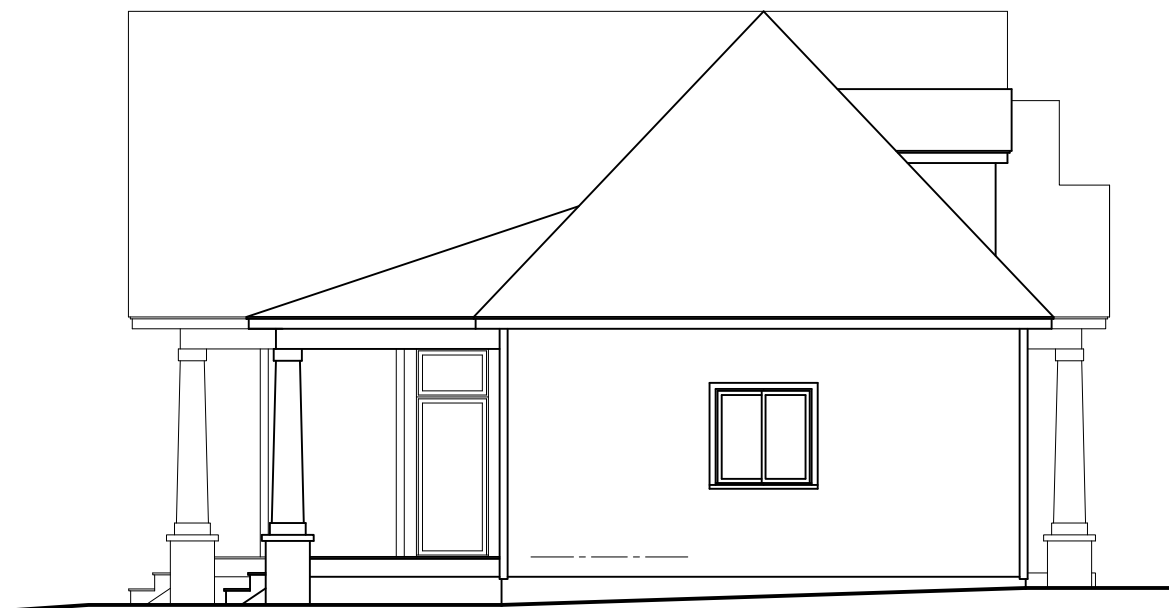

NORTH ELEVATION
1/8" = 1'-0"

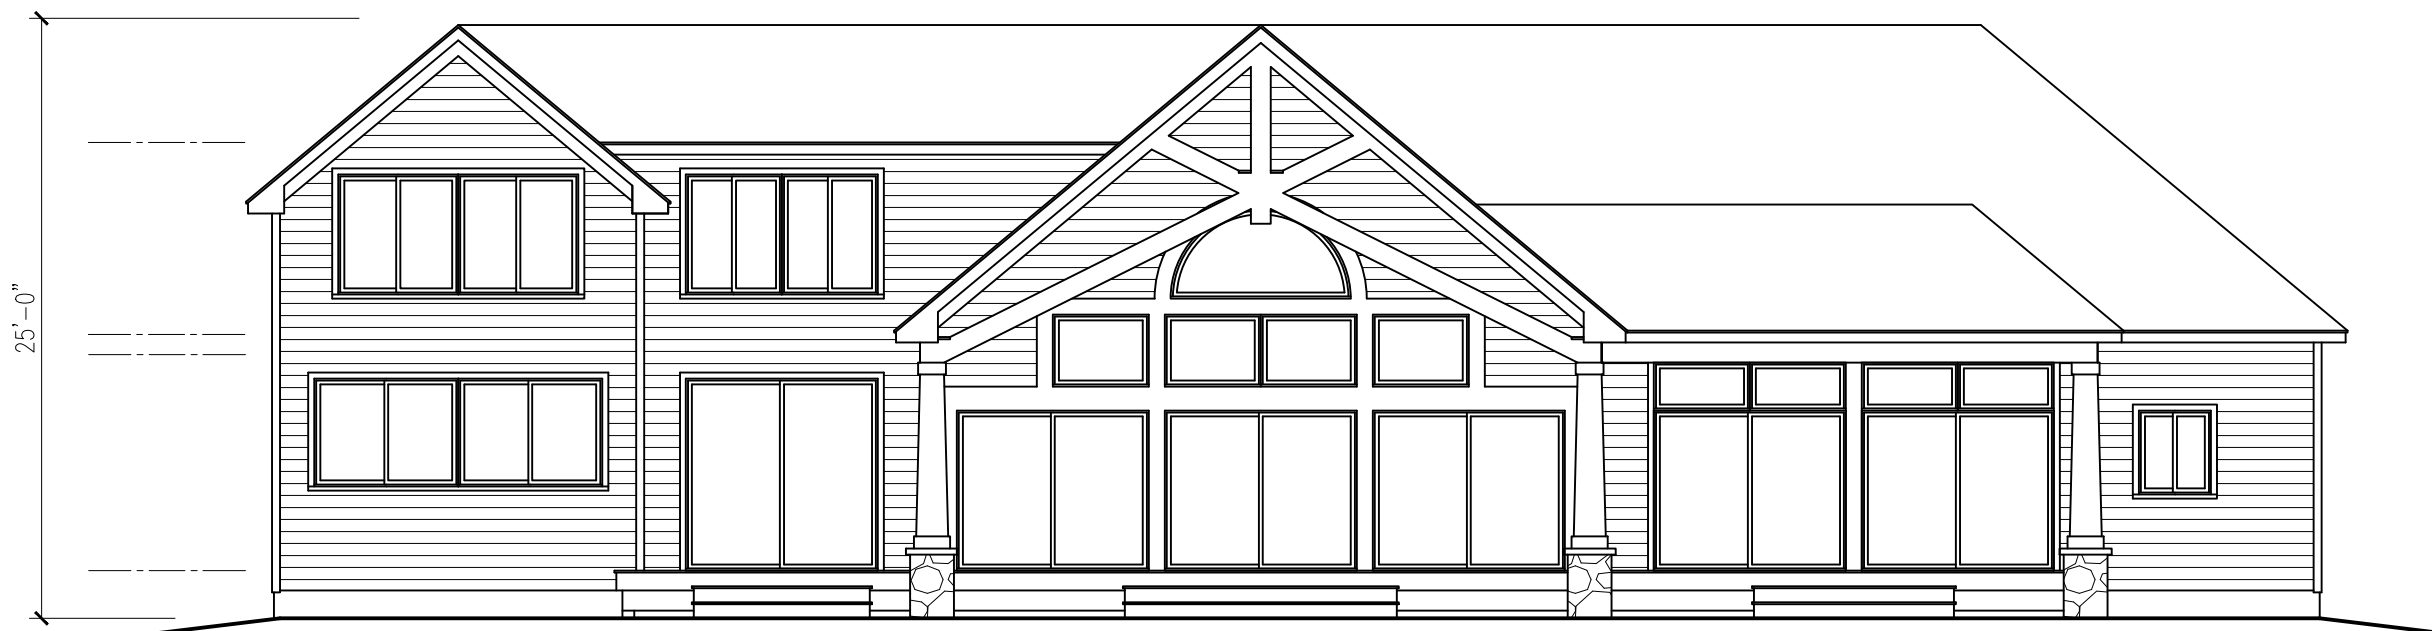


EAST ELEVATION
1/8" = 1'-0"

HOUSE PLANS
FOR
3411 WEST LAKE BLVD
CANANDAIGUA, NEW YORK

LOSON ARCHITECTURE PLLC 284 THORNTON ROAD ROCHESTER NY 14617 585-406-4757	
DATE 9/8/20	DW'G NO. A-2



SOUTH ELEVATION
1/8" = 1'-0"

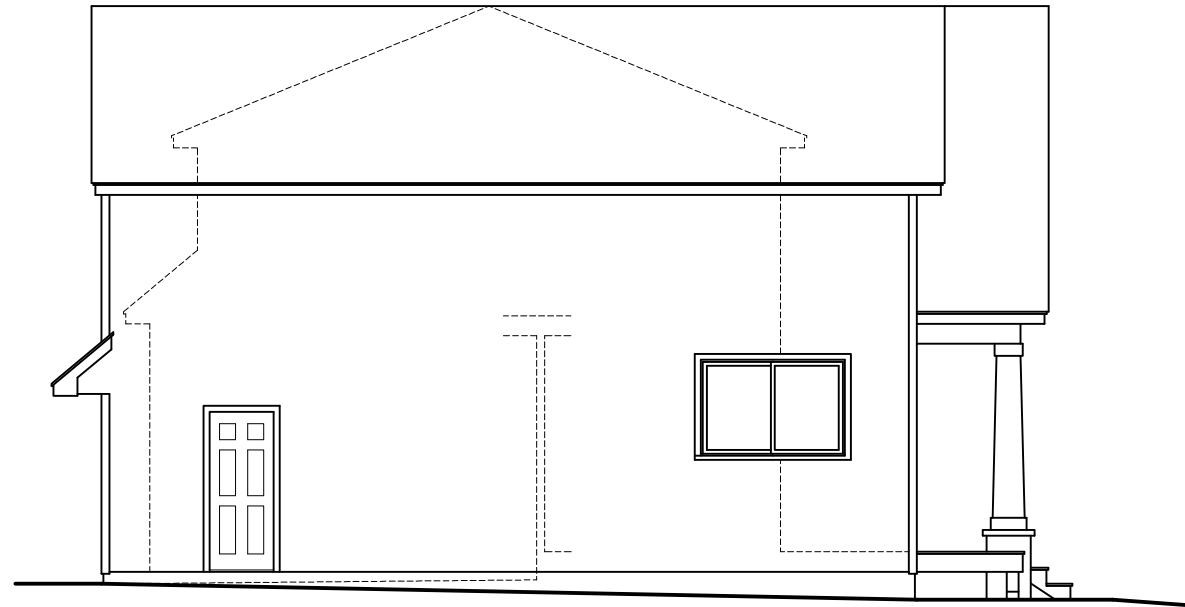

SOUTH ELEVATION
1/8" = 1'-0"



WEST ELEVATION
1/8" = 1'-0"

HOUSE PLANS
FOR
3411 WEST LAKE BLVD
CANANDAIGUA, NEW YORK

LOSON ARCHITECTURE PLLC
284 THORNTON ROAD
ROCHESTER NY 14617
585-406-4757

DATE
9/8/20

DW'G NO.
A-3